


X-OVER HALLWAY

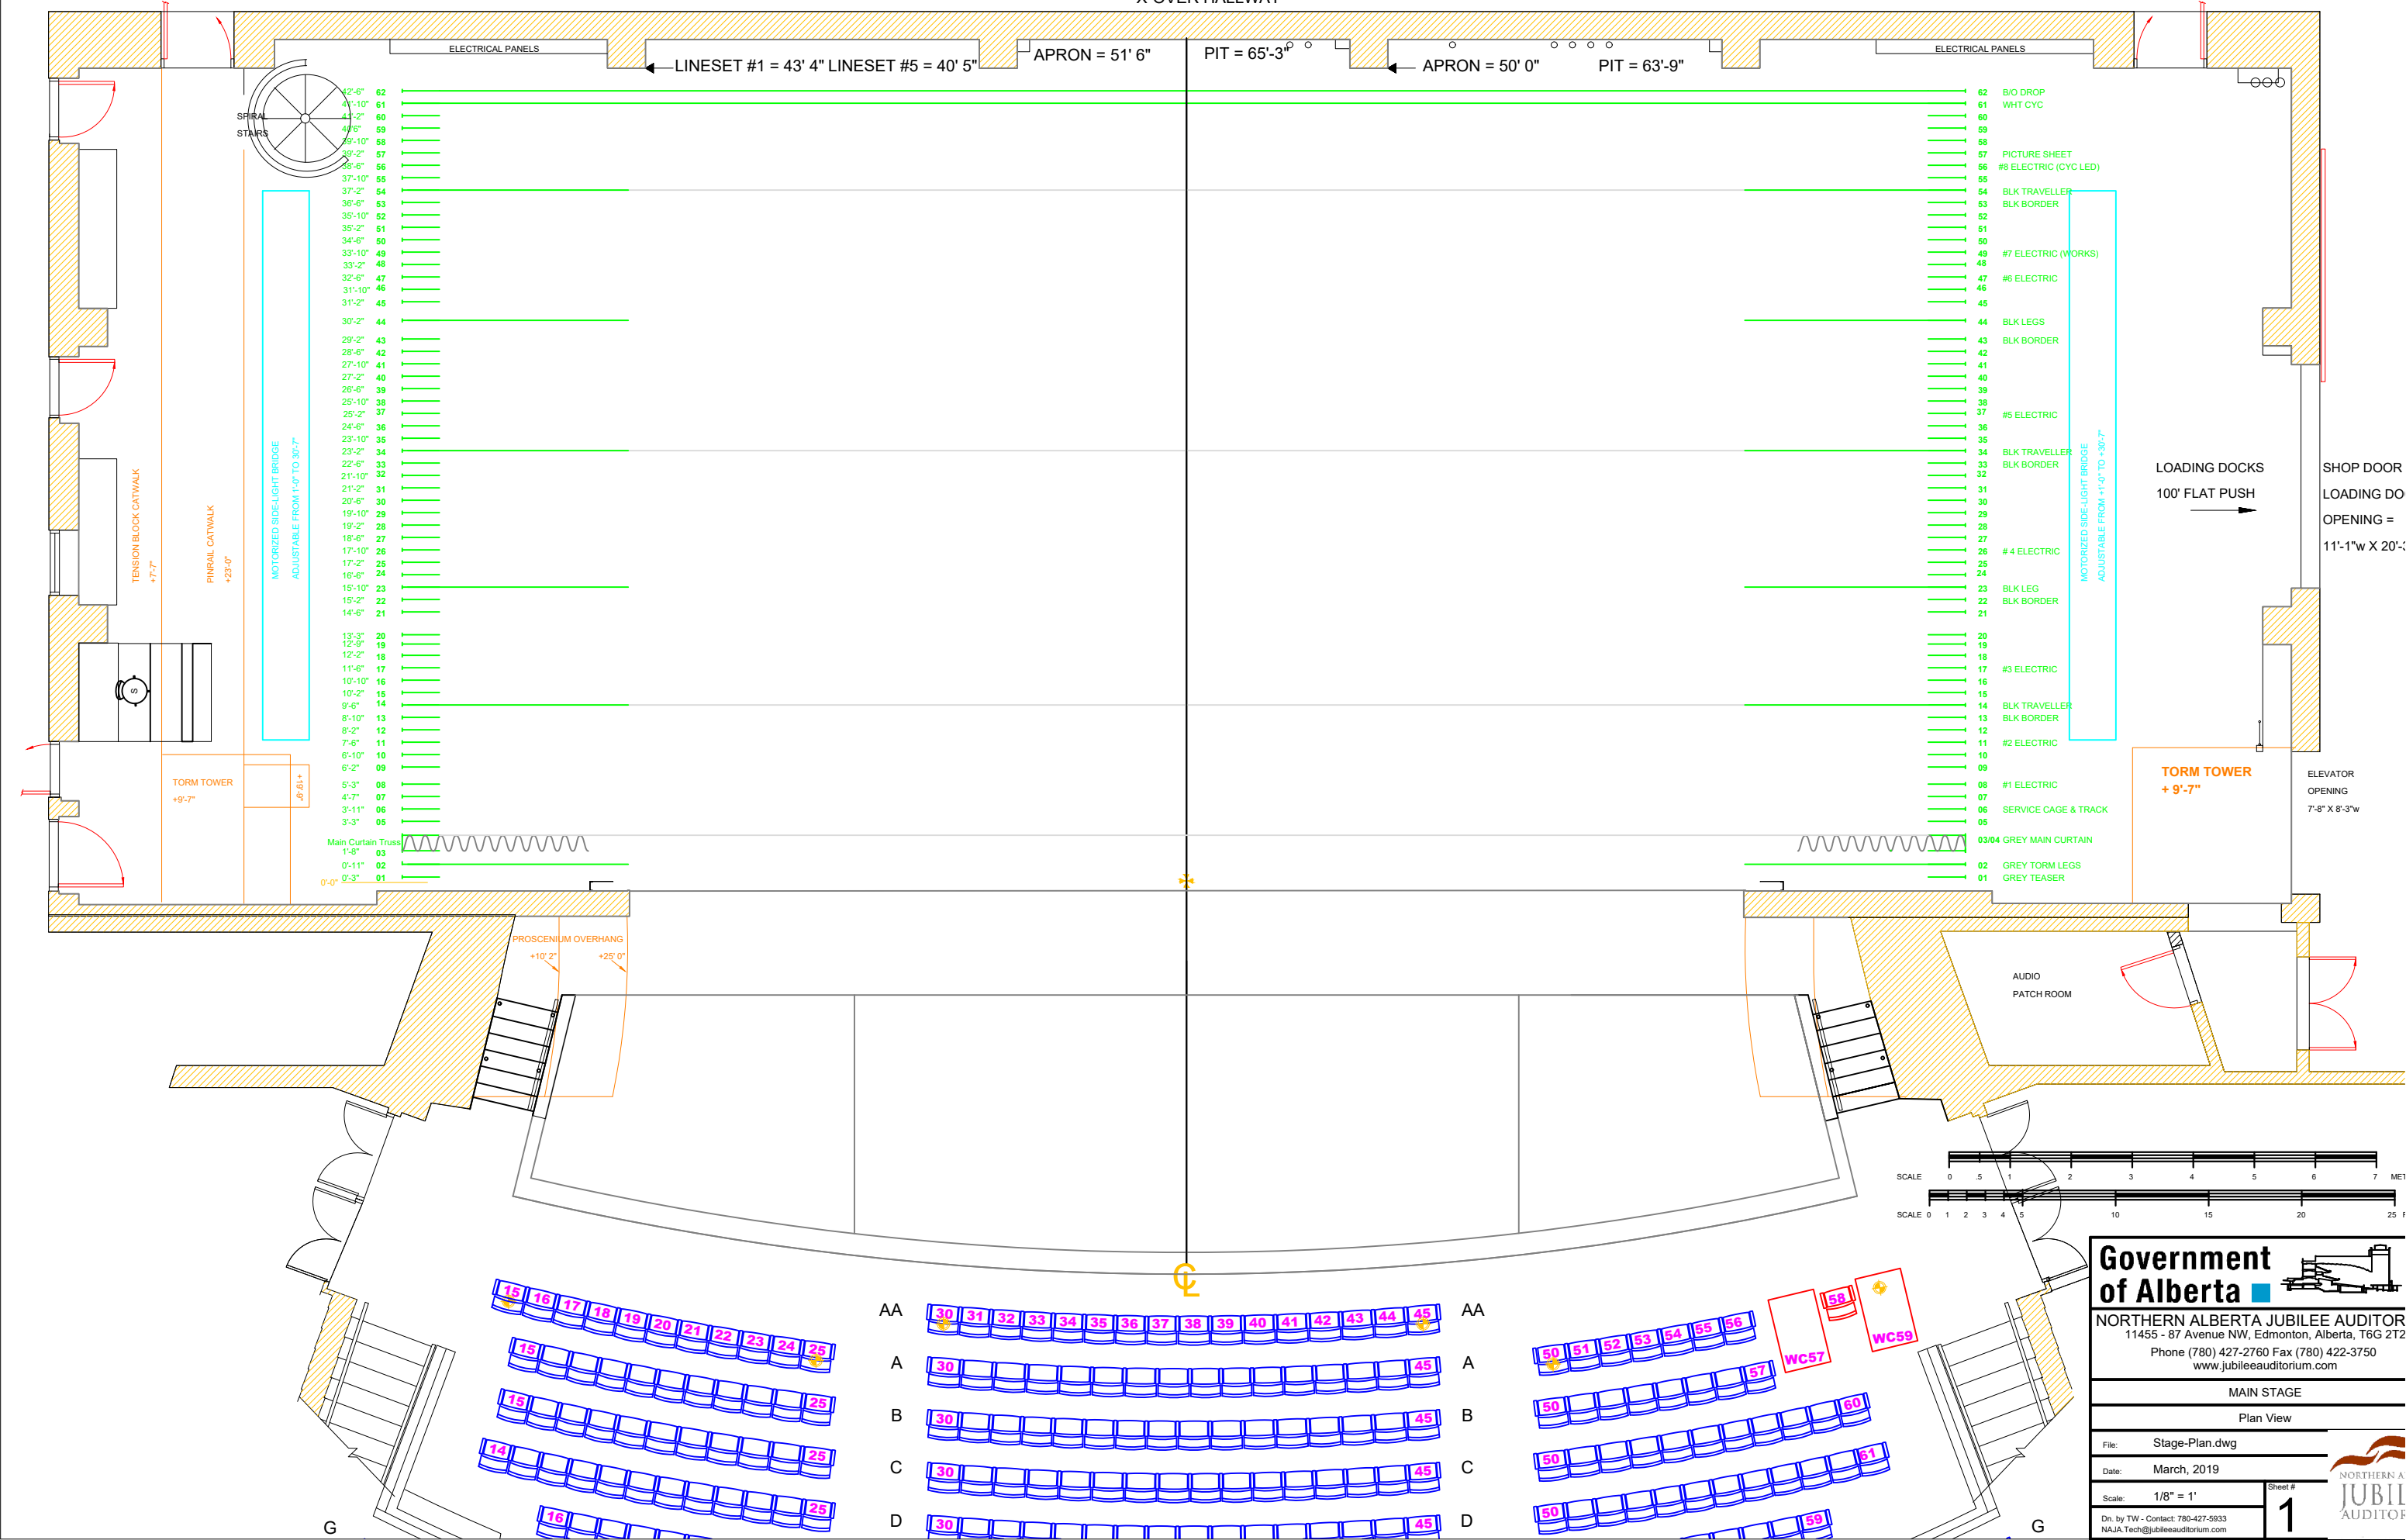

- 62
- 61
- 60
- 59
- 58
- 57
- 56
- 55
- 54
- 53
- 52
- 51
- 50
- 49
- 48
- 47
- 46
- 45
- 44
- 43
- 42
- 41
- 40
- 39
- 38
- 37
- 36
- 35
- 34
- 33
- 32
- 31
- 30
- 29
- 28
- 27
- 26
- 25
- 24
- 23
- 22
- 21
- 20
- 19
- 18
- 17
- 16
- 15
- 14
- 13
- 12
- 11
- 10
- 09
- 08
- 07
- 06
- 05
- 04
- 03
- 02
- 01

- 62 BIO DROP
- 61 WHT CYC
- 60
- 59
- 58
- 57 PICTURE SHEET
- 56 #8 ELECTRIC (CYC LED)
- 55
- 54
- 53 BLK TRAVELLER
- 52 BLK BORDER
- 51
- 50
- 49 #7 ELECTRIC (WORKS)
- 48
- 47 #6 ELECTRIC
- 46
- 45
- 44 BLK LEGS
- 43 BLK BORDER
- 42
- 41
- 40
- 39
- 38
- 37
- 36 #5 ELECTRIC
- 35
- 34 BLK TRAVELLER
- 33 BLK BORDER
- 32
- 31
- 30
- 29
- 28
- 27
- 26 #4 ELECTRIC
- 25
- 24
- 23 BLK LEG
- 22 BLK BORDER
- 21
- 20
- 19
- 18
- 17
- 16 #3 ELECTRIC
- 15
- 14 BLK TRAVELLER
- 13 BLK BORDER
- 12
- 11 #2 ELECTRIC
- 10
- 09
- 08 #1 ELECTRIC
- 07
- 06 SERVICE CAGE & TRACK
- 05
- 04 #03/04 GREY MAIN CURTAIN
- 03
- 02 GREY TORM LEGS
- 01 GREY TEASER


LOADING DOCKS  
100' FLAT PUSH

SHOP DOOR  
LOADING DOOR  
OPENING =  
11'-1" w X 20'-"

ELEVATOR  
OPENING  
7'-8" X 8'-3" w

TORM TOWER  
+9'-7"

AUDIO  
PATCH ROOM

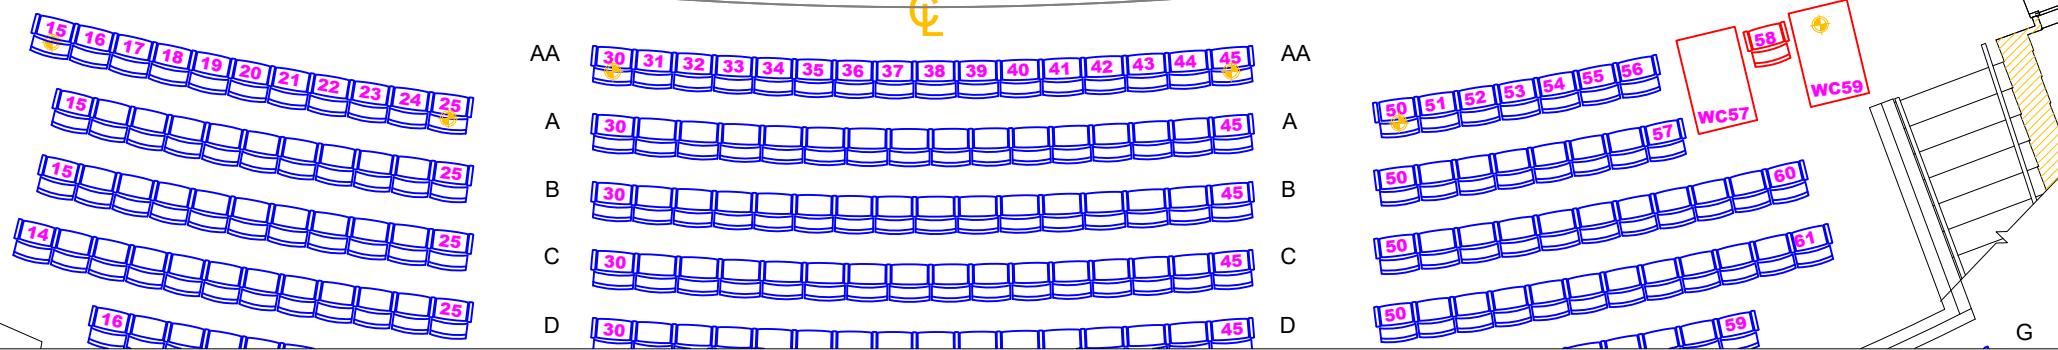

**Government of Alberta**

NORTHERN ALBERTA JUBILEE AUDITORIUM  
11455 - 87 Avenue NW, Edmonton, Alberta, T6G 2T2  
Phone (780) 427-2760 Fax (780) 422-3750  
www.jubileeauditorium.com

MAIN STAGE  
Plan View

File: Stage-Plan.dwg  
Date: March, 2019  
Scale: 1/8" = 1'  
Sheet # 1

Dn. by TW - Contact: 780-427-5933  
NAJA.Tech@jubileeauditorium.com