


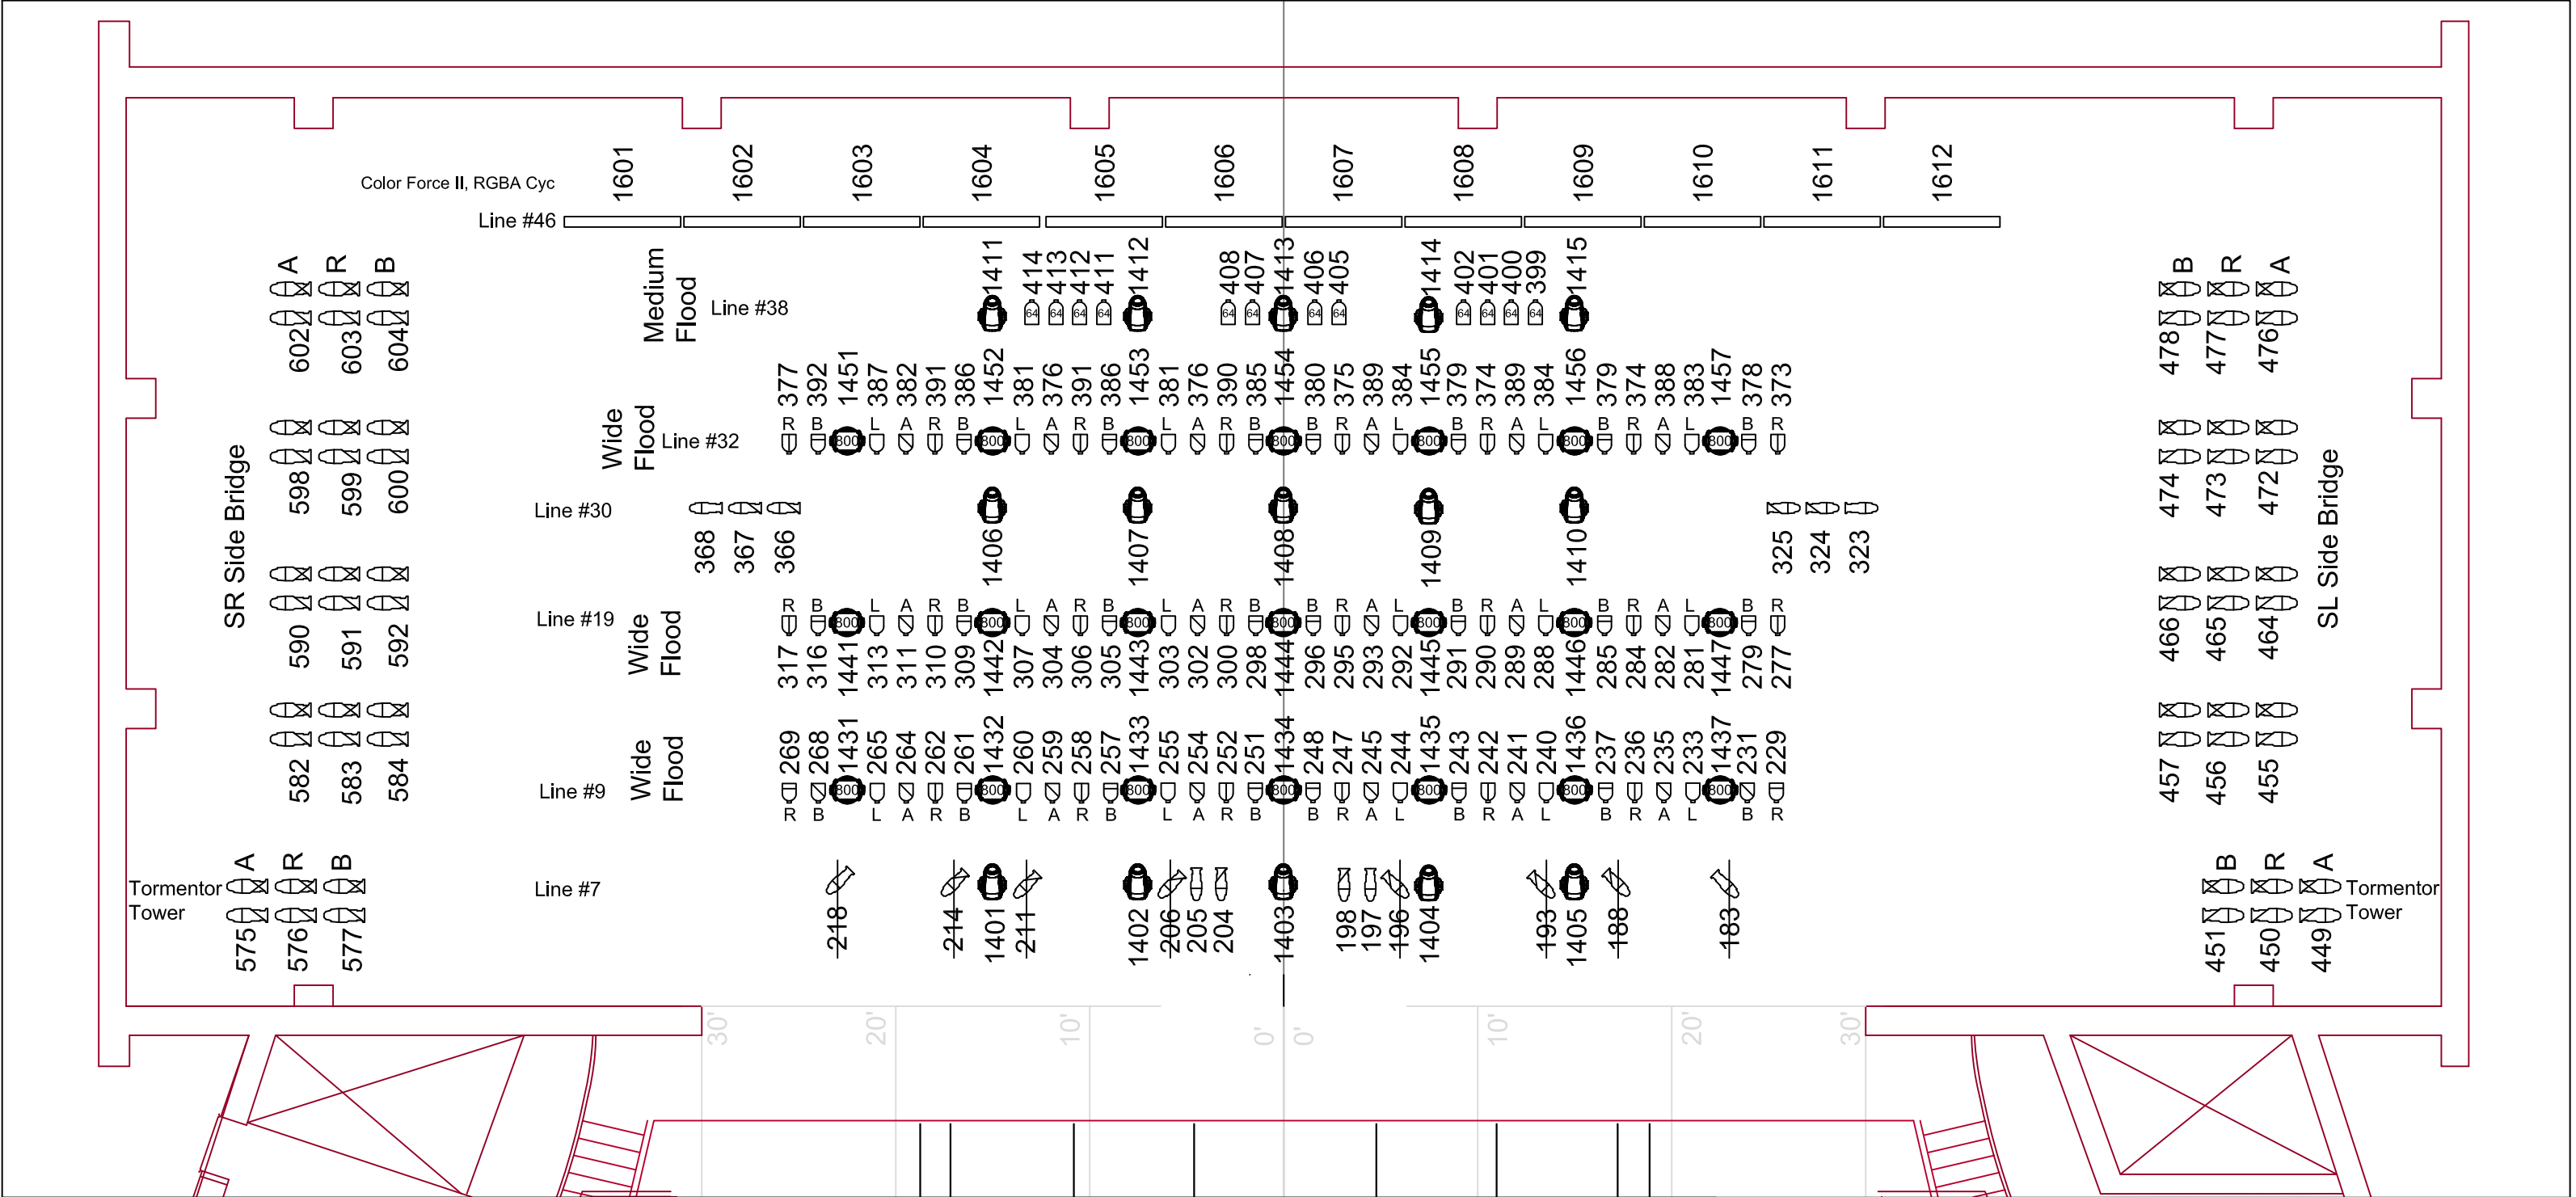

S4 5°

S4 10°

S4 19°

S4 26°

S4 36°

S4 15/30° Zoom

S4 25/50° Zoom

SL 15/32° Zoom

SL 23/50° Zoom

S4 MCM PAR

Ianiro 10" Fresnel

Color Force II 72, Cyc Light

Ayrton Eurus tc

Robe Robin 800

Alpha 1500 Profile

Wildfire LT- 400 UV

932

Dim# /
Chan#

Fixture
Type

Line =
Focused

SAJA House Colours:

Fresnels:
B = R64
P = R05

S4 MCM PAR's:
R = R26
L = R57
B = R82
A = R23

Side Light:
A = R22
R = R342
B = R68

Spotlight Colour:
1 = R33
2 = R34
3 = R54
4 = L205
5 = L202
6 = R132

Position of Lighting Pipes drawn are a representaion.
Please refer to fly hang plot or section for exact locations.

SOUTHERN ALBERTA
JUBILEE
AUDITORIUM

1415 - 14 Ave N.W.
Calgary, Alberta, T2N 1M4
Ph (403) 297-8000
FAX (403) 297-3818

Lighting House Hang	
On Stage	
Scale: 1/8"=1'0" @11x17	Date: Jan 2023
Drawn By: RH BB	Page: 1 of 1