


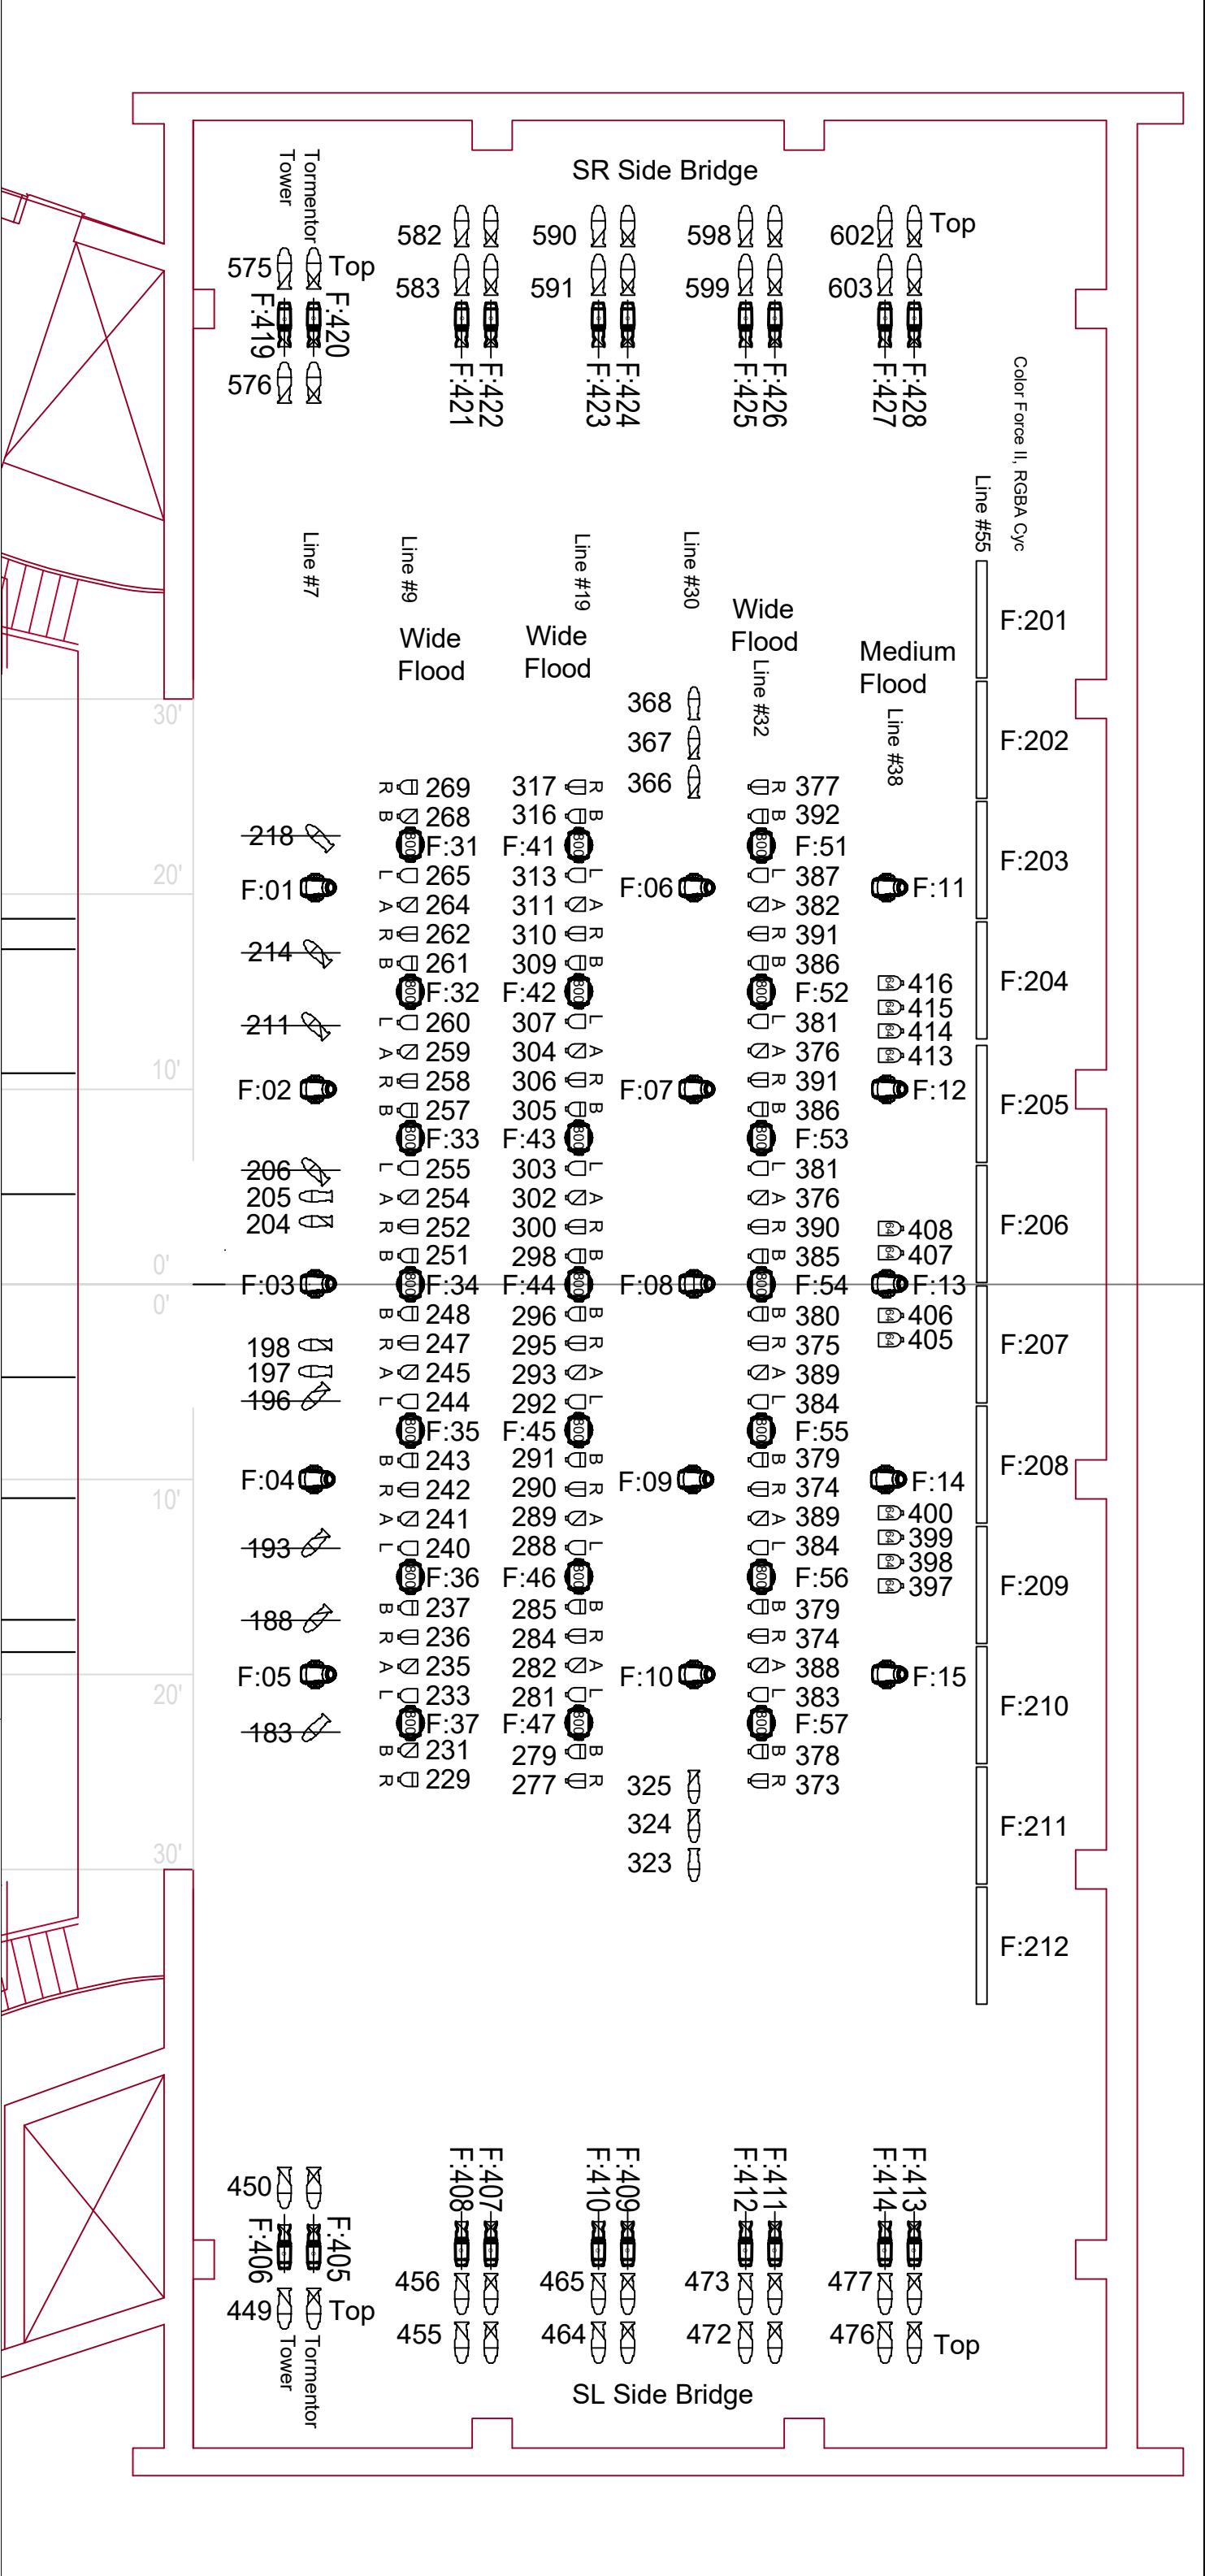

S4 5°

S4 15/30° Zoom

S4 MCM PAR

Robin 800 Wash

S4 10°

S4 25/50° Zoom

Eurus tc

Halcyon Platinum

S4 19°

Ovation E3 19°

Color Force II 72,
Cyc Light

932

S4 26°

Ovation E3 26°

UV Wildfire LT-400 UV

Dim#/
Chan#

Fixture
Type

Line =
Focused

S4 36°

Ovation E3 36°

UV Wildfire LT-400 UV

Dim#/
Chan#

Fixture
Type

Line =
Focused

★ SOUTHERN ALBERTA

JUBILEE

AUDITORIUM

1415 - 14 Ave N.W.,
Calgary, Alberta, T2N 1M4

Ph: (403) 297-8000

FAX: (403) 297-3818

SAJA House Colours:

S4 MCM PAR's:
R = R26
L = R57
B = R82
A = R23

Spotlight Colour:
1 = R33
2 = R34
3 = R54
4 = L205
5 = L202
6 = R132

Position of Lighting Pipes drawn are a representaion.
Please refer to fly hang plot or section for exact locations.

Lighting House Hang

On Stage

Scale: 1/8"=1'0" @11x17

Drawn By: RH BB

Date: Mar 2025

Page: 1 of 1